


Proposed Master Plan-12.19.16.dwg Layout: 11x17 Plotted By: jhagadorn, on Mon Dec 19, 2016 at 2:46pm

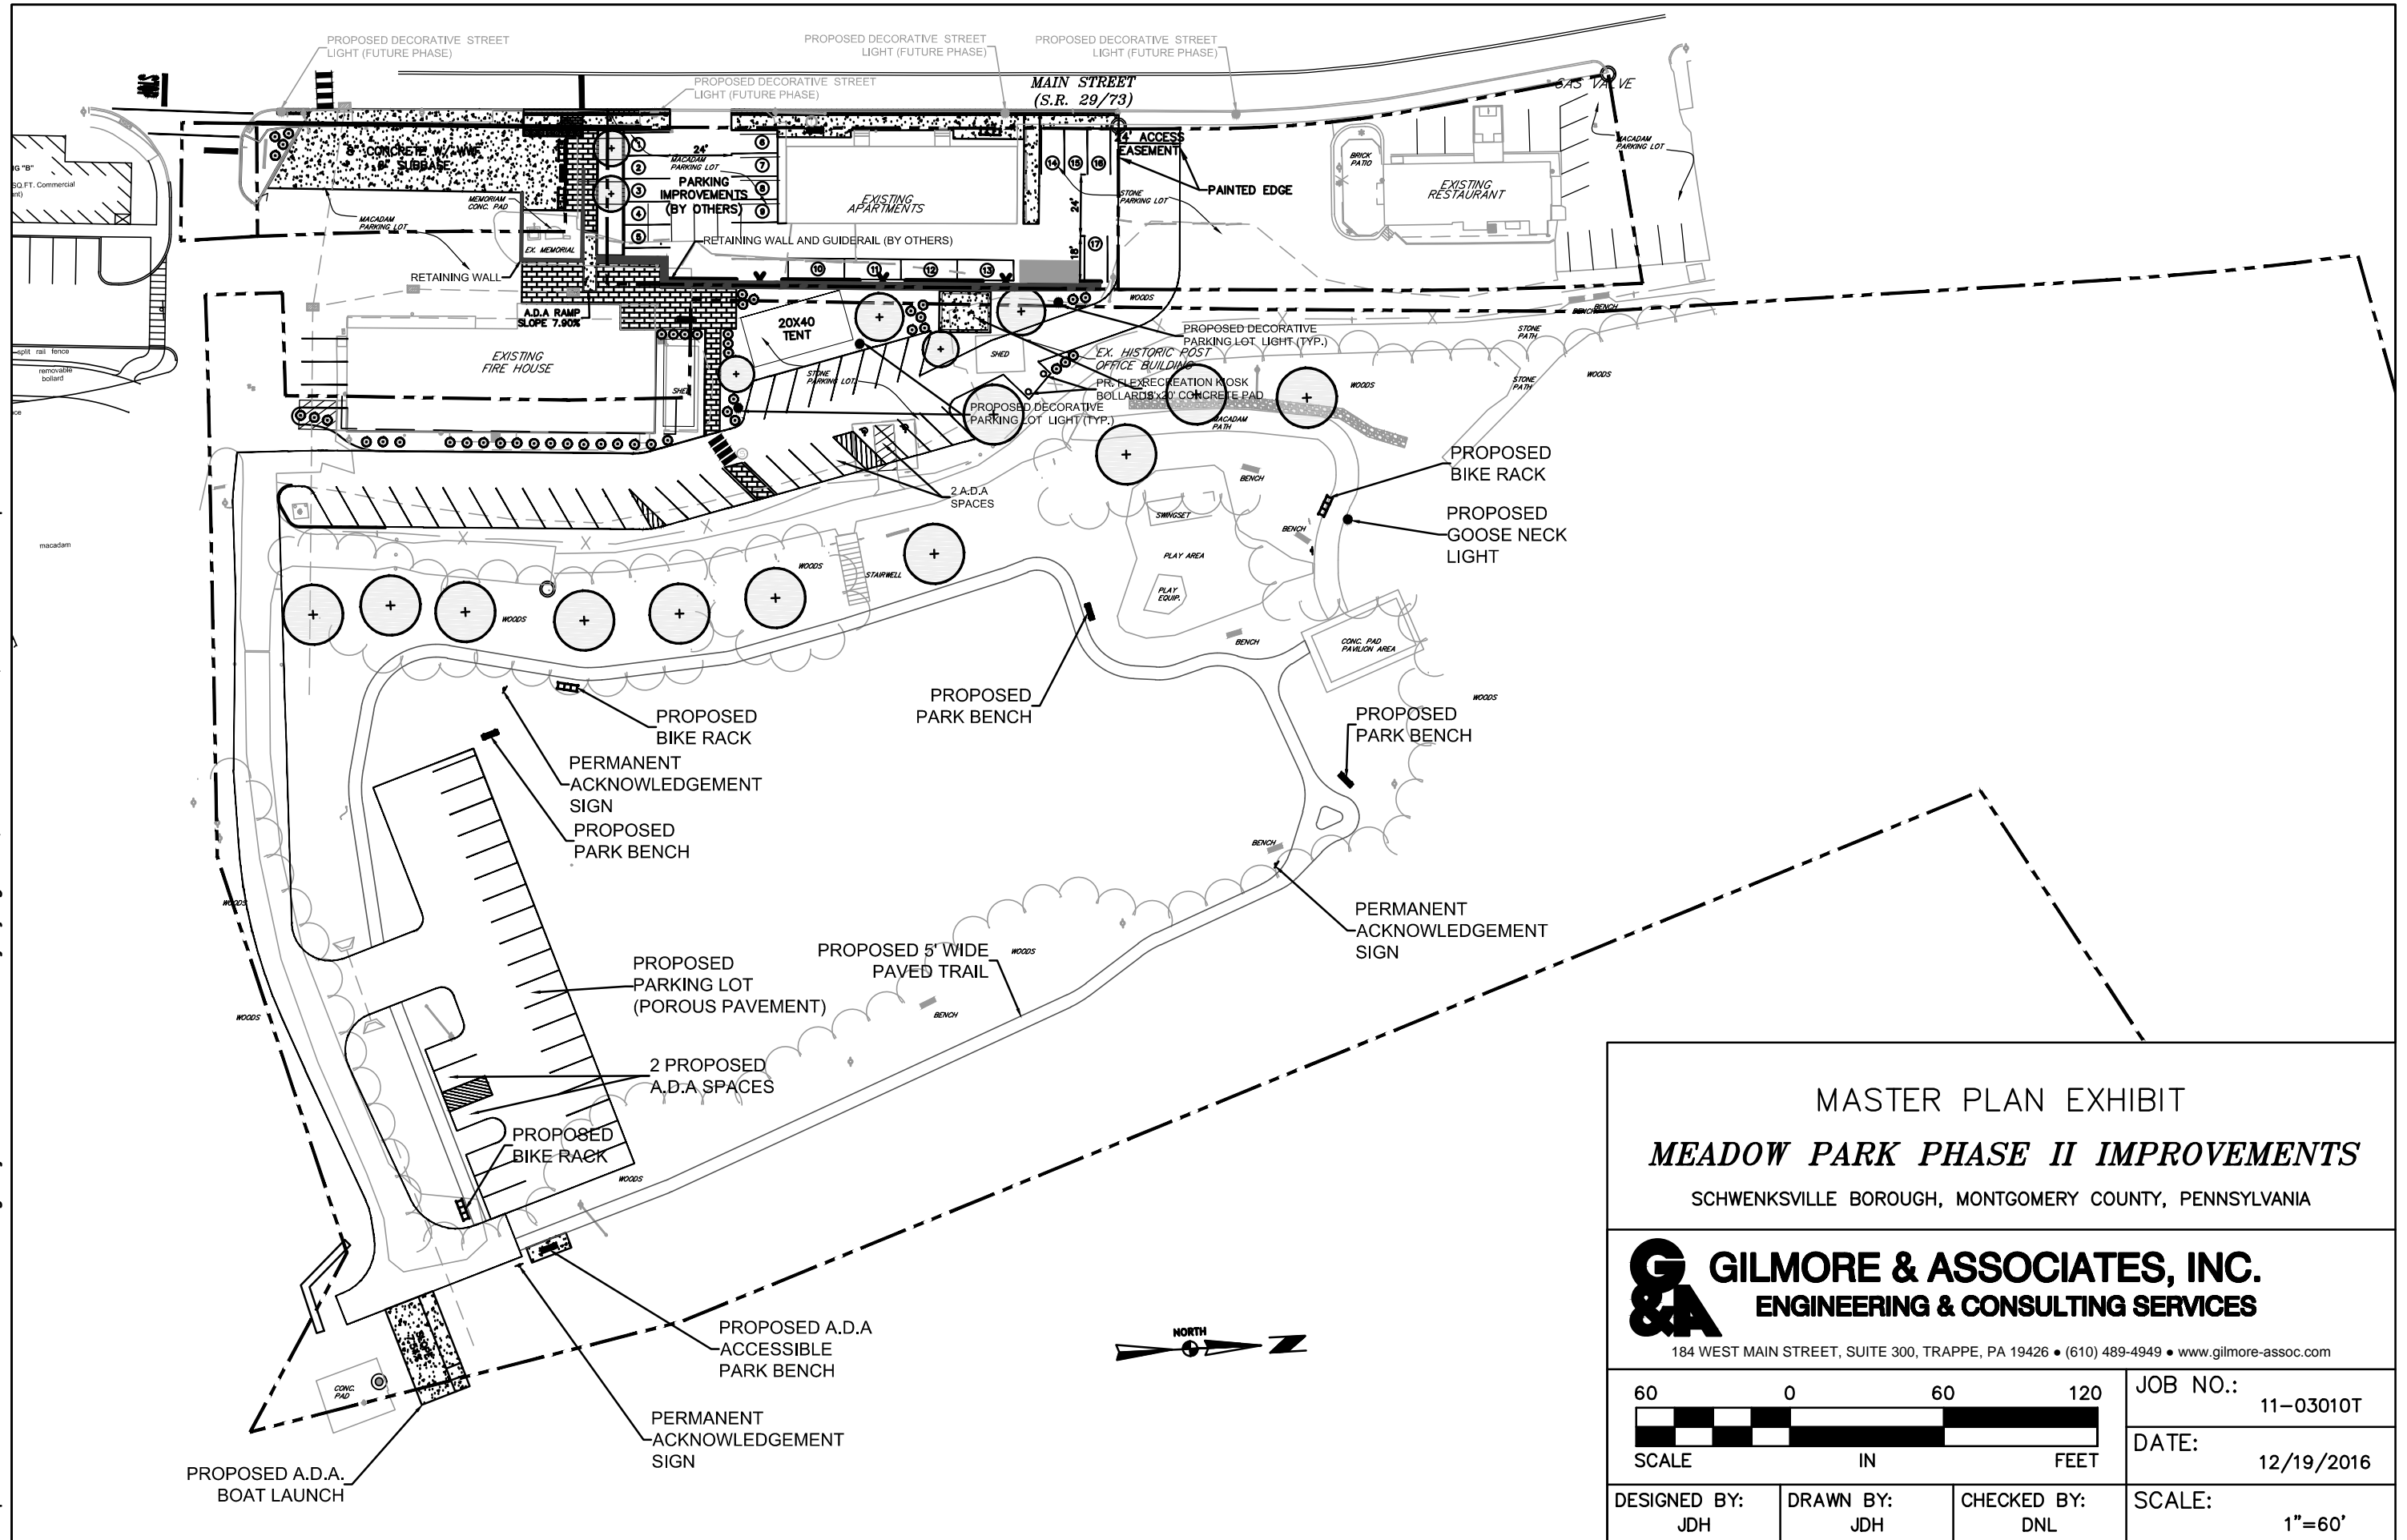

<p>MASTER PLAN EXHIBIT</p> <p>MEADOW PARK PHASE II IMPROVEMENTS</p> <p>SCHWENKSVILLE BOROUGH, MONTGOMERY COUNTY, PENNSYLVANIA</p>			
<p>G & A GILMORE & ASSOCIATES, INC.</p> <p>ENGINEERING & CONSULTING SERVICES</p> <p>184 WEST MAIN STREET, SUITE 300, TRAPPE, PA 19426 • (610) 489-4949 • www.gilmore-assoc.com</p>			
<p>60 0 60 120</p> <p>SCALE IN FEET</p>		<p>JOB NO.: 11-03010T</p>	
		<p>DATE: 12/19/2016</p>	
DESIGNED BY:	DRAWN BY:	CHECKED BY:	SCALE:
JDH	JDH	DNL	1"=60'